


FLOOR PLAN "A103a" FLOOR PLAN "A103b"

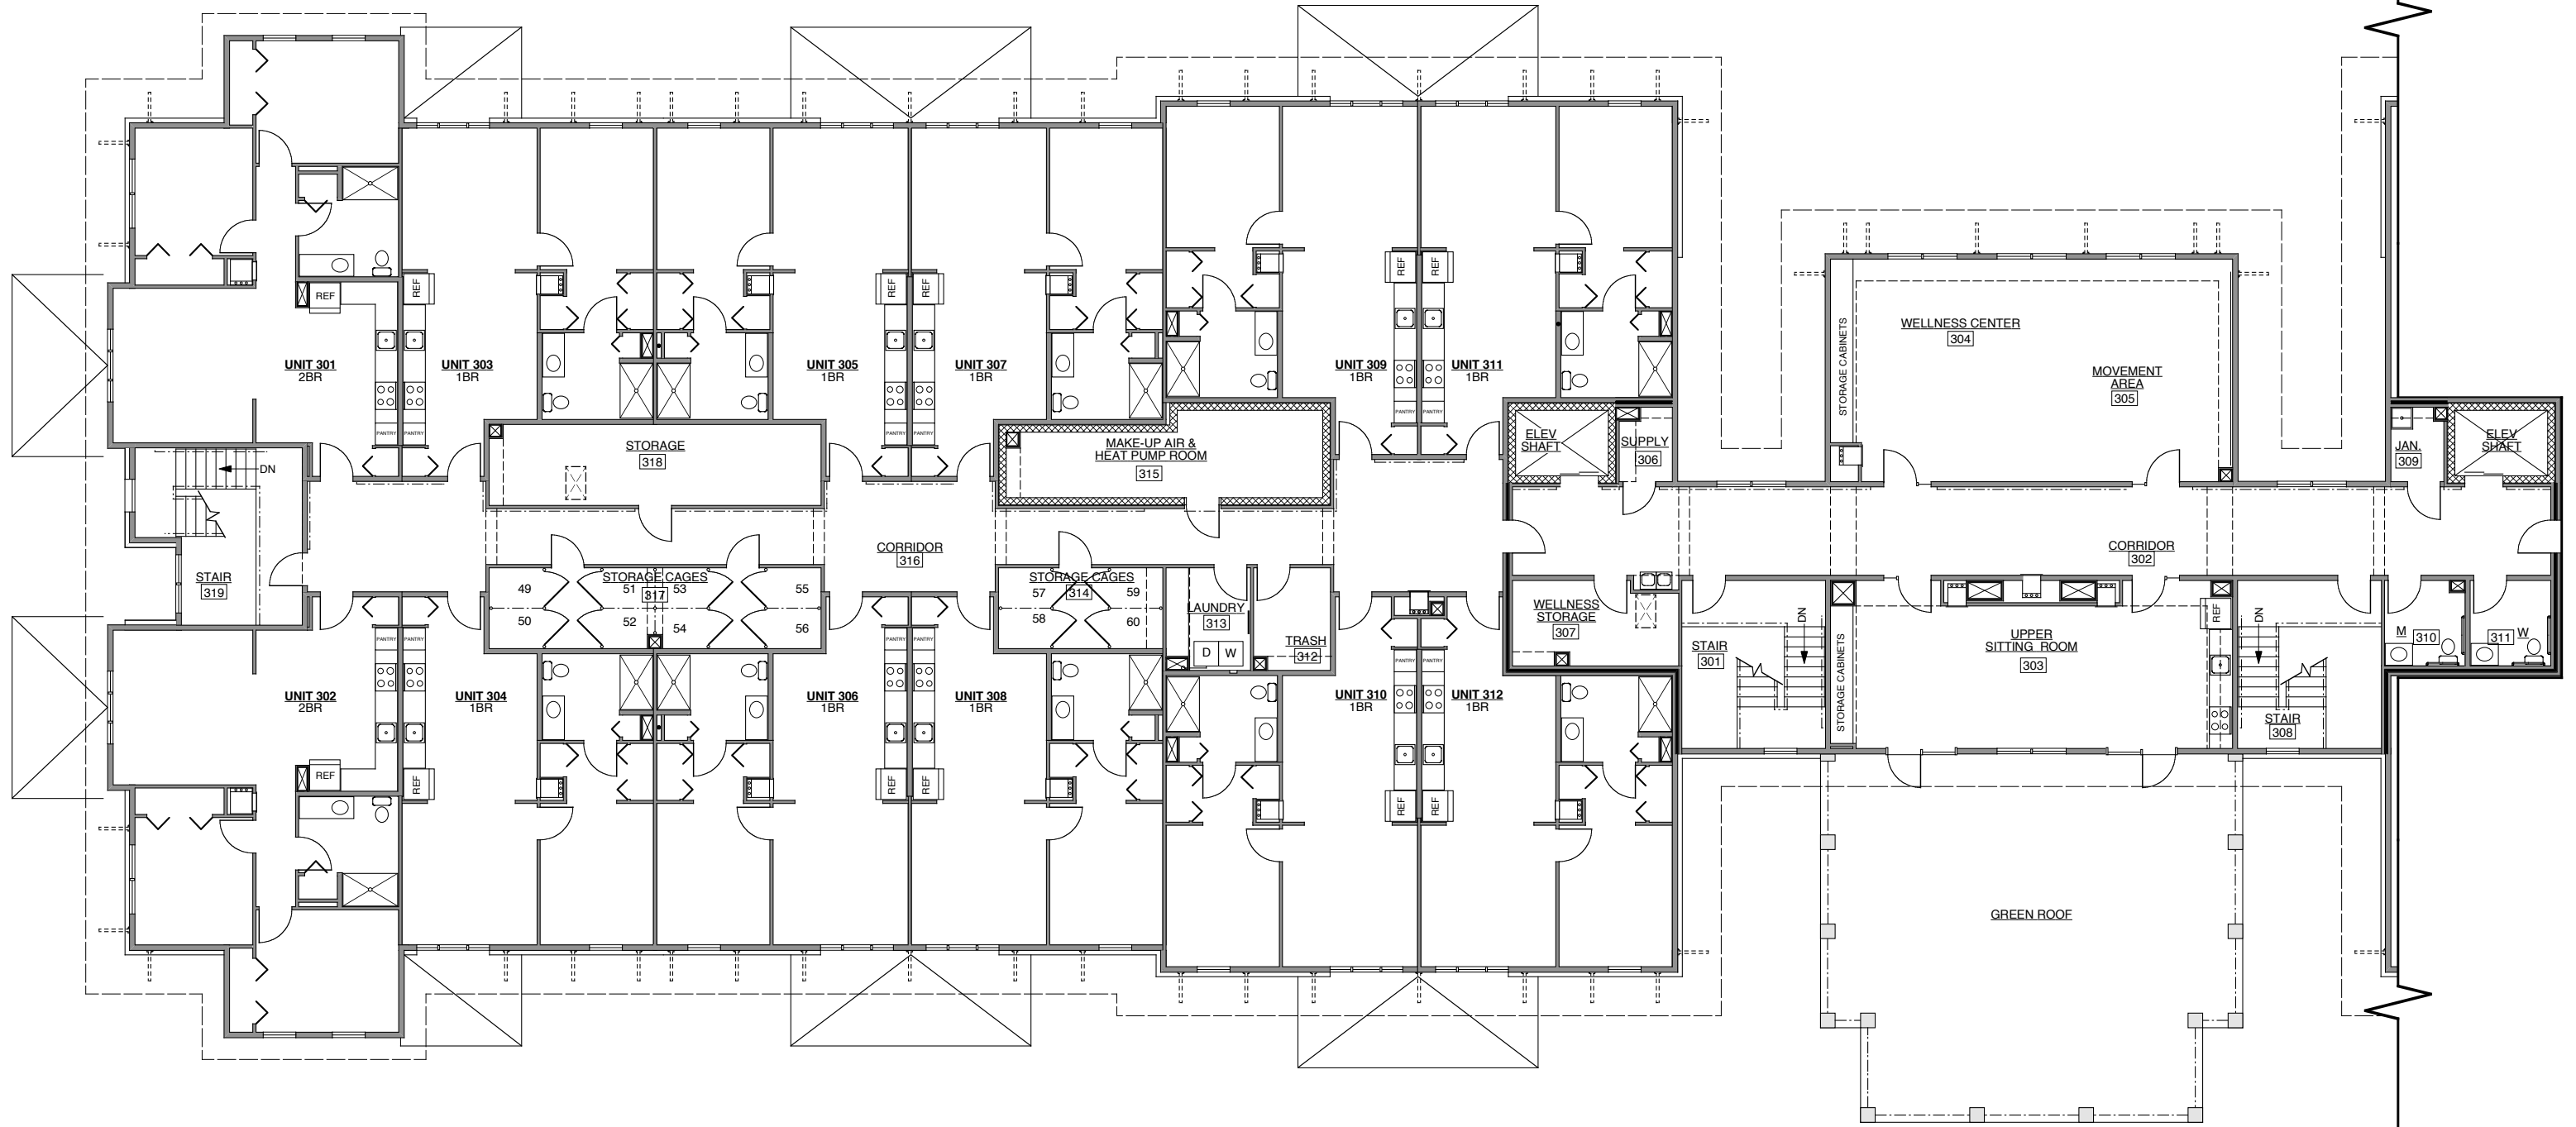

FLOOR PLAN "A103a" FLOOR PLAN "A103b"

1 THIRD FLOOR PLAN "a"
A103a SCALE: 1/8" = 1'-0"