


- on Layer name
- Fr. Pl. Rev. Cloud
- Wall Types
- Wall Type Tags
- Door numbers
- Room numbers
- Room names
- Dimensions
- Sec. elev. symbols
- Floor drains
- Furniture
- Floor plan text
- New wall/dr./w/dw
- New floor plan
- Exist. wall/dr./w/dw
- Exist. floor plan
- A101 title
- North Arrow
- UpStreet title block
- Border

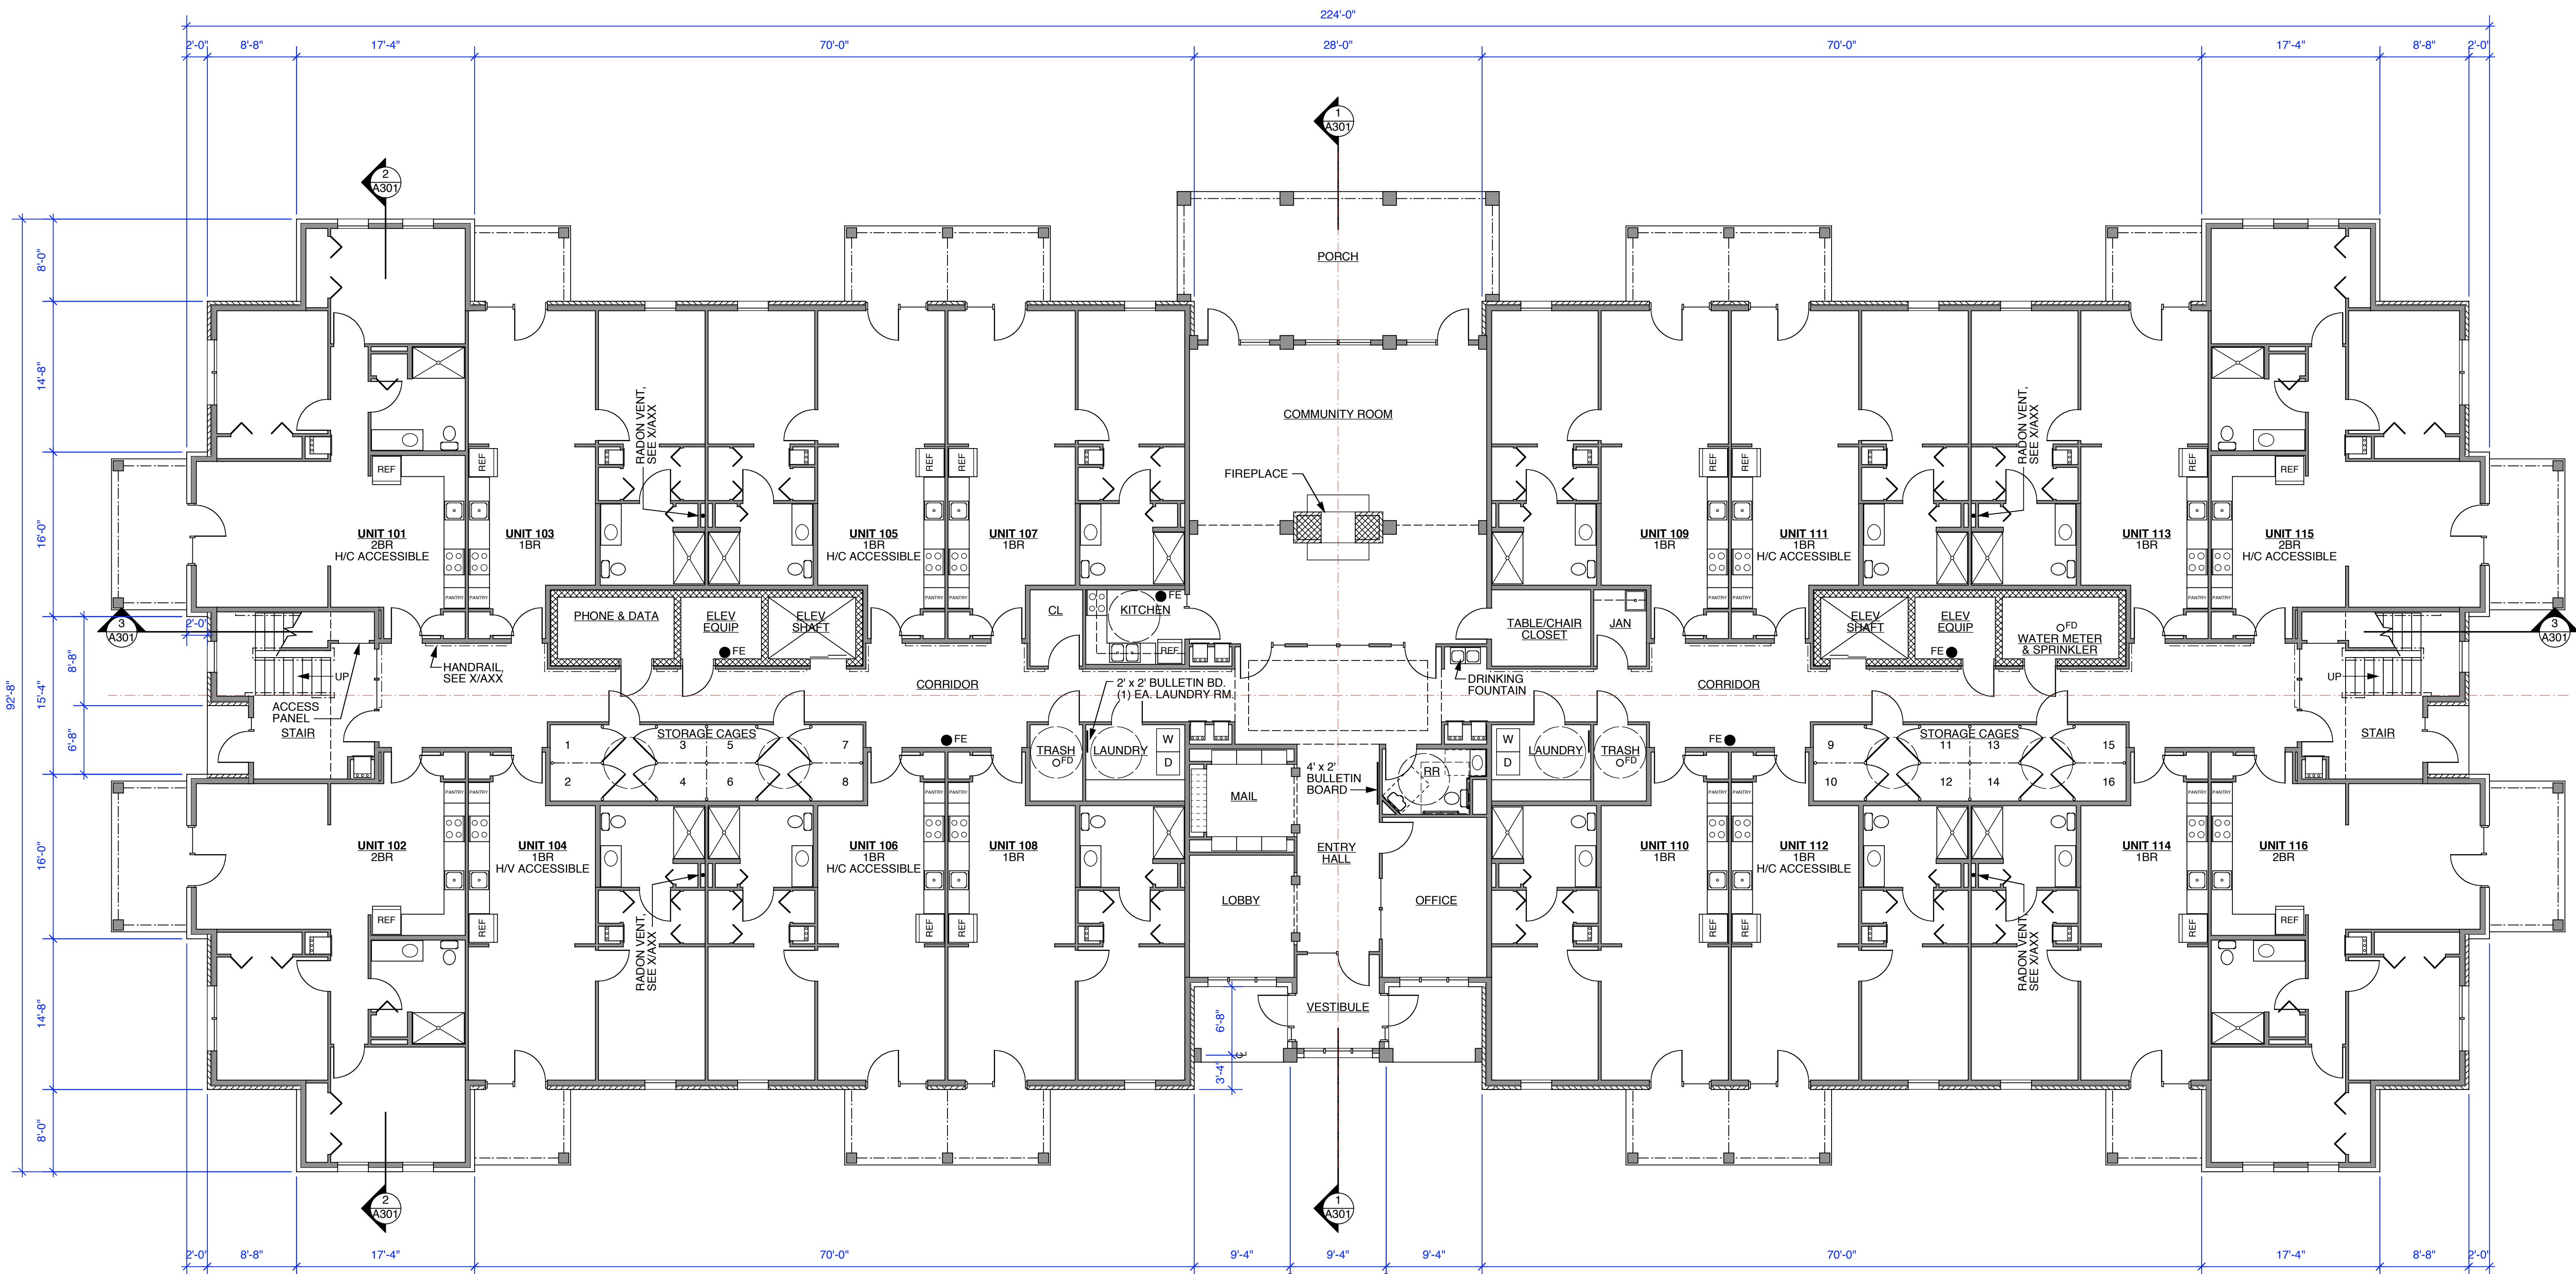

1 FIRST FLOOR PLAN  
A101 SCALE: 1/8" = 1'-0"

PRELIMINARY

PROGRESS REVISIONS	
DATE	DESCRIPTION OF REVISION

GROSS AREA CALCULATION	
TOTAL GROSS AREA FIRST FLOOR: 17,230 S.F.	
COMMUNITY ROOM AREA:	
1ST FLOOR: 840 S.F.	
2ND FLOOR: 380 S.F.	
TOTAL: 1,220 S.F.	

<b>TARENTUM SR. HOUSING - PHASE I</b>		FIRST FLOOR PLAN	
TARENTUM / BRACKENRIDGE BOROUGHS, ALLEGHENY CO., PA.			
<b>UpStreet Architects, Inc.</b>		<b>A101</b>	
541 PHILADELPHIA STREET PHONE (724) 349-3601		INDIANA, PA 15701 FAX (724) 349-5779	
035029		035029	