



3 **THIRD FLOOR PLAN** 209 GSF
ASK6 SCALE: 1/4" = 1'-0"

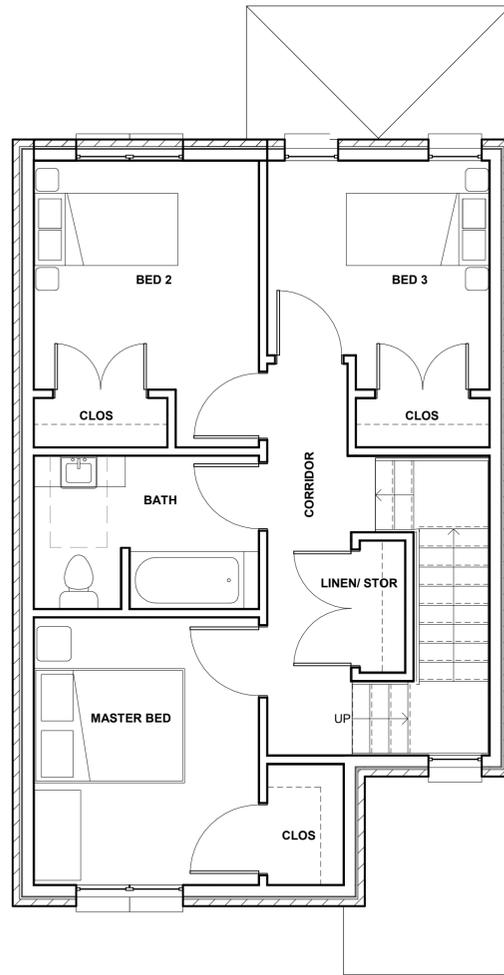

2 **SECOND FLOOR PLAN** 693 GSF
ASK6 SCALE: 1/4" = 1'-0"

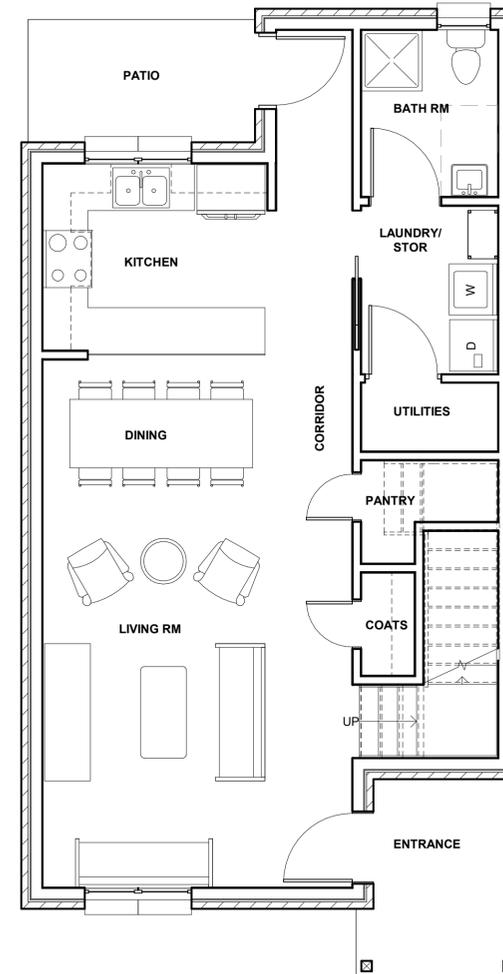

1 **FIRST FLOOR PLAN** 761 GSF
ASK6 SCALE: 1/4" = 1'-0"

TOTAL GSF: 1,663

Sheet No. **ASK6** Title **4 BEDROOM UNIT**
Project # 19313
Date 10/17/19
Scale 1/4" = 1'-0"

These drawings are instruments of the Architect's service and are the property of LGA Partners, LP. They shall not be reproduced or used in any way, whatsoever, without the written permission of LGA Partners, LP. 2019


HAWKINS VILLAGE

KENMAWR AVE. RANKIN PA 15104

lga PARTNERS
1425 Forbes Ave. Suite 400 Pittsburgh, PA 15219
P 412.243.3430 F 412.224.4747



2 SECOND FLOOR PLAN 840 GSF
ASK7 SCALE: 1/4" = 1'-0"

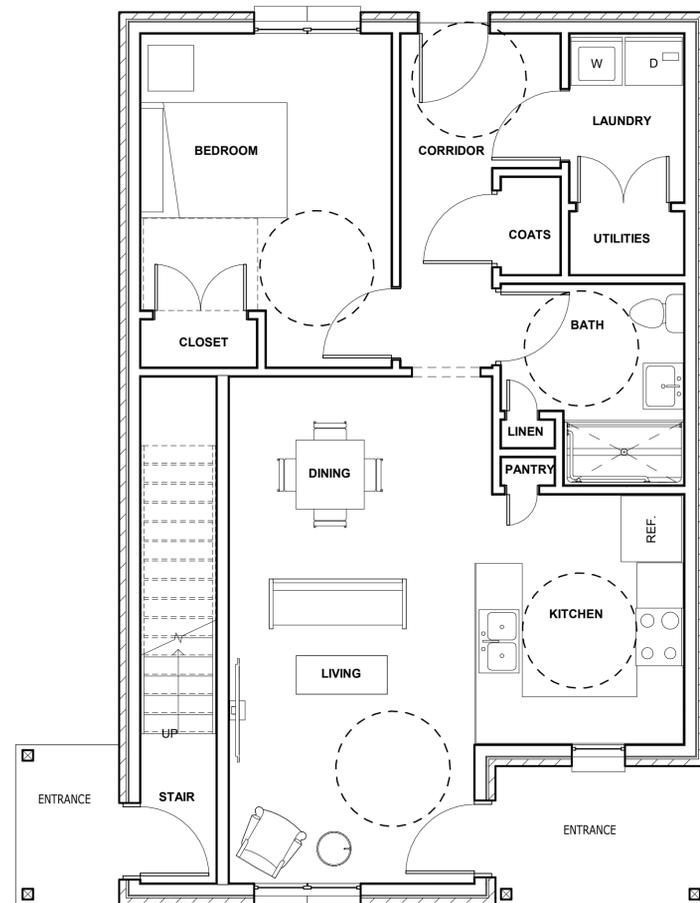

1 FIRST FLOOR PLAN 939 GSF
ASK7 SCALE: 1/4" = 1'-0"

TOTAL GSF 1,779

Sheet No. Title 1 BED FLAT OVER FLAT
ASK7 Project # 19313
Date 10/17/19
Scale 1/4" = 1'-0"

These drawings are instruments of the Architect's service and are the property of LGA Partners, LP. They shall not be reproduced or used in any way, whatsoever, without the written permission of LGA Partners, LP, 2019

HAWKINS VILLAGE

KENMAWR AVE. RANKIN PA 15104

lga PARTNERS
1425 Forbes Ave. Suite 400 Pittsburgh, PA 15219
P 412.263.3430 F 412.226.4747