


1 TYP. TWO BEDROOM UNIT FLOOR PLAN
A104 SCALE: 1/4" = 1'-0"

TYP. UNIT AREA CALCULATIONS	
TOTAL NET AREA:	873 S.F.
TOTAL GROSS AREA:	929 S.F.

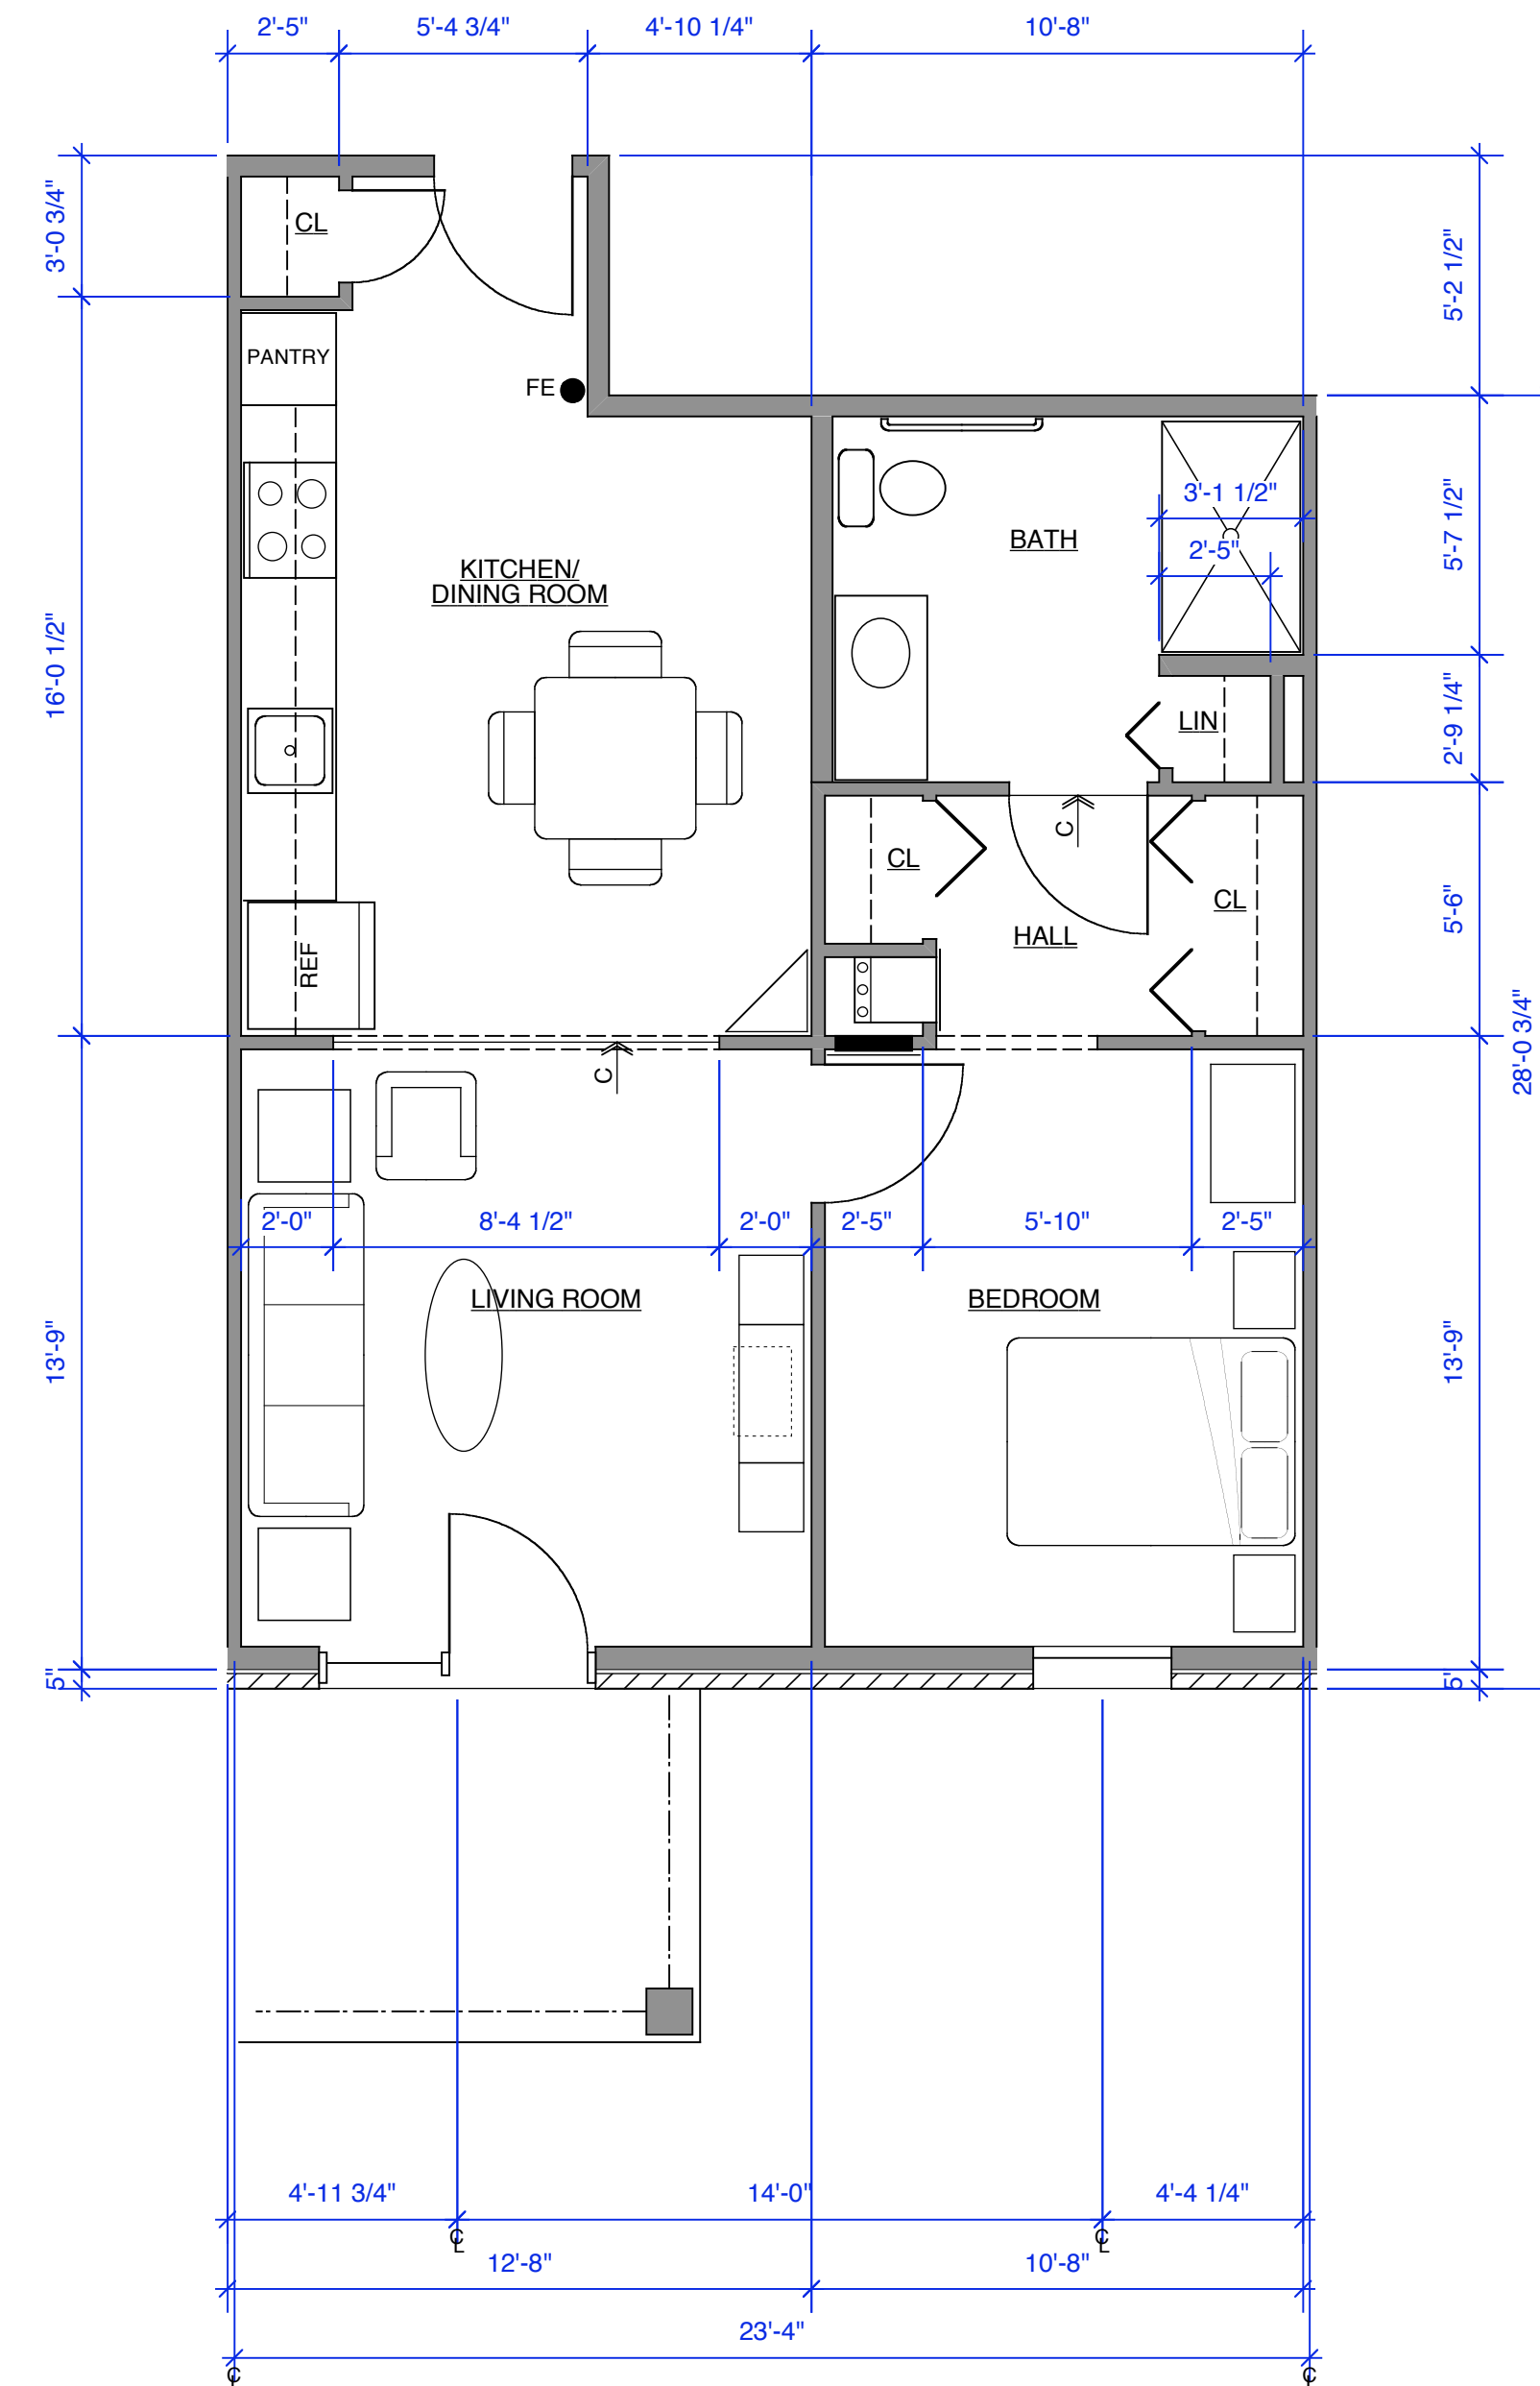

2 TYP. ONE BEDROOM UNIT FLOOR PLAN
A104 SCALE: 1/4" = 1'-0"

TYP. UNIT AREA CALCULATIONS	
TOTAL NET AREA:	654 S.F.
TOTAL GROSS AREA:	686 S.F.

- on Layer name
- Fr. Pl. Rev. Cloud
- Wall Types
- Wall Type Tags
- Door numbers
- Room numbers
- Room names
- Dimensions
- Sec. elev. symbols
- Floor drains
- Furniture
- Floor plan text
- New wall/door
- New floor plan
- Exist. wall/door
- Exist. floor plan
- A104 title
- North Arrow
- UpStreet title block
- Border

PRELIMINARY

03/17/05	tm	dwg revisions
DATE	BY	DESCRIPTION OF REVISION
PROGRESS REVISIONS		

TARENTUM SR. HOUSING - PHASE I		UNIT FLOOR PLANS
TARENTUM / BRACKENRIDGE BOROUGHS, ALLEGHENY CO., PA.		A104
UpStreet Architects, Inc.		
541 PHILADELPHIA STREET PHONE (724) 349-3601	INDIANA, PA 15701 FAX (724) 349-5779	035029